

4

3

2


1

B

B

A

A

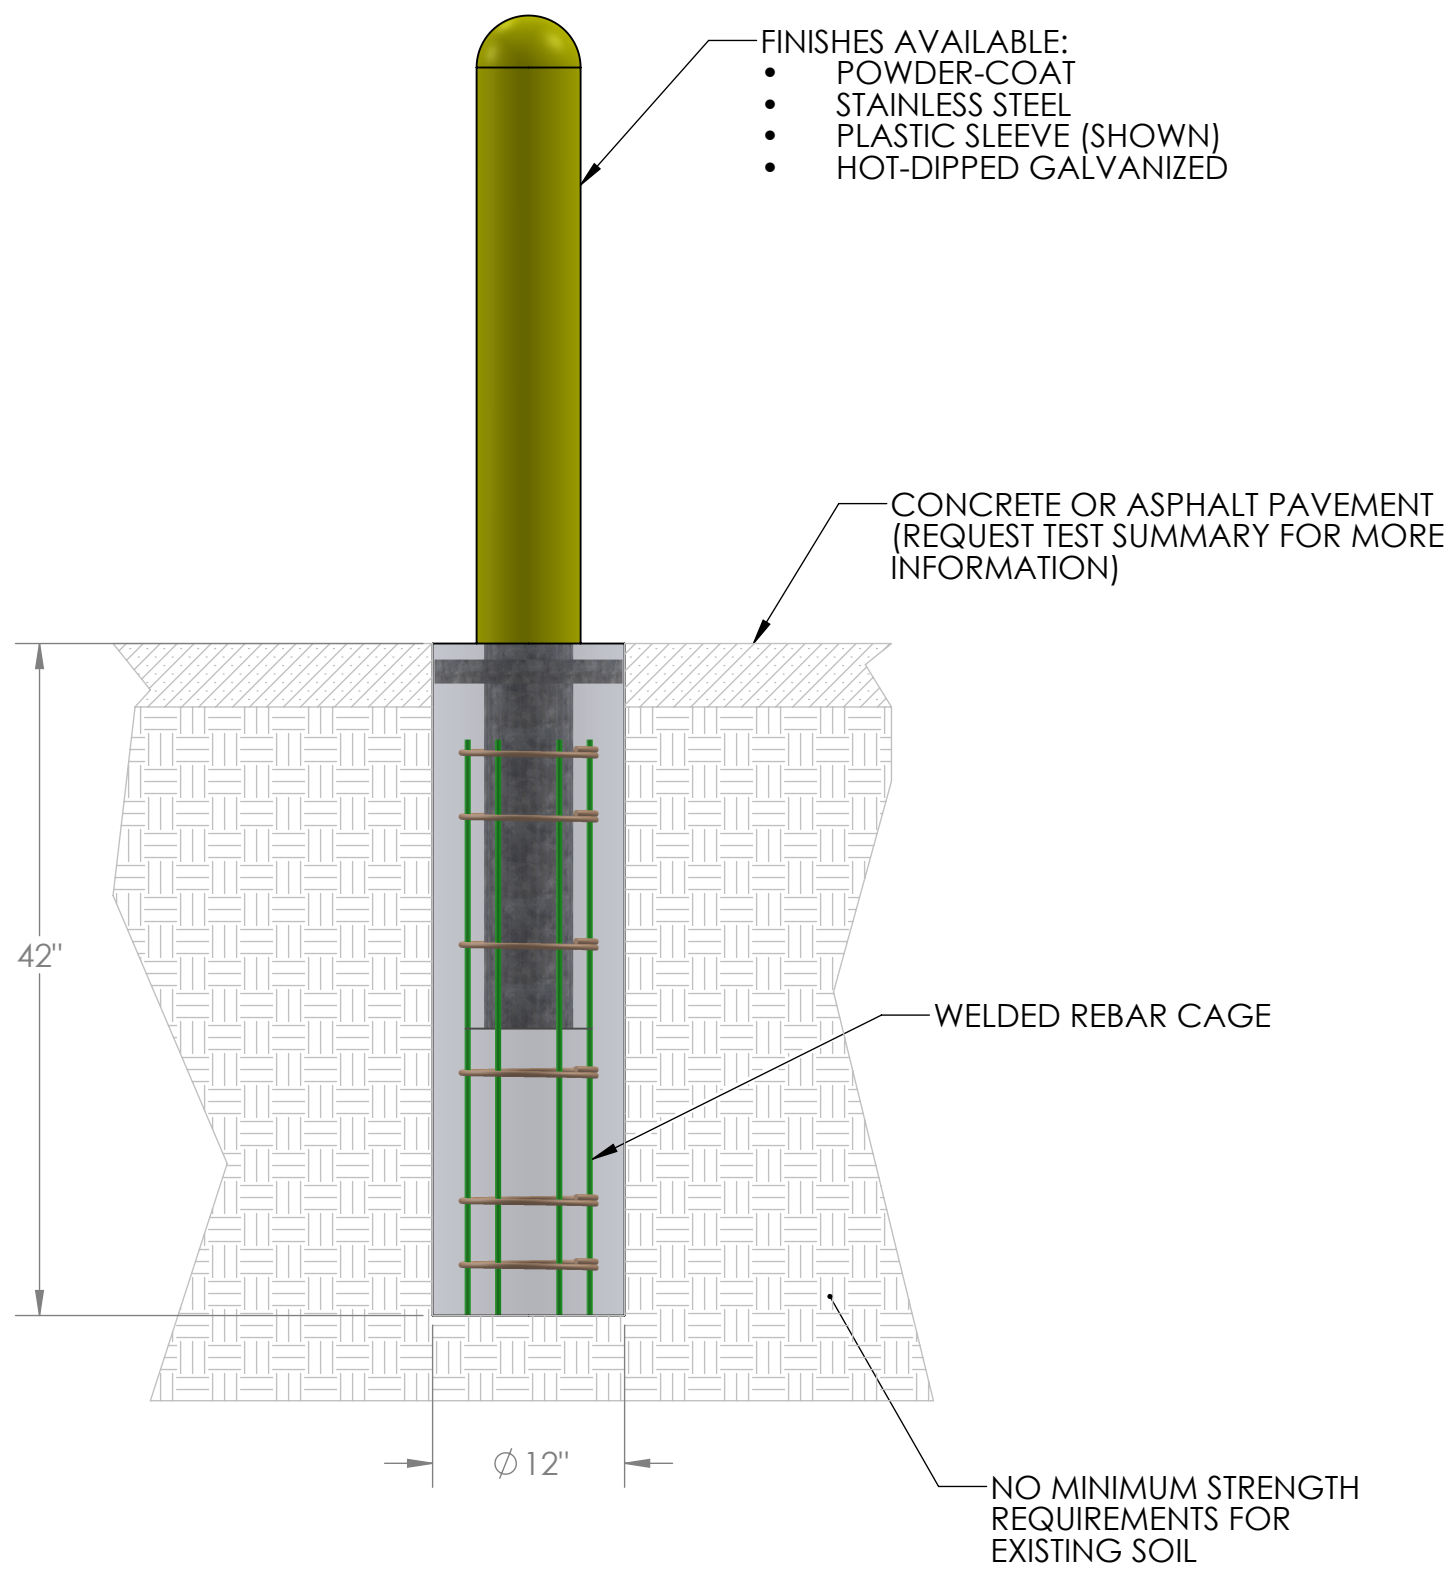


**TRAFFICGUARD CORE-IN PROTECTION SYSTEM**  
**ASTM F3016 S10 - 5 IN. FIXED BOLLARD**

ALL MATERIALS AND HARDWARE, WITH THE EXCEPTION OF CONCRETE, REQUIRED FOR INSTALLATION ARE PROVIDED BY TRAFFICGUARD FOR EACH INSTALLATION. WELDED REBAR CAGE PROVIDED MAY BE VISUALLY DIFFERENT FROM THAT SHOWN HERE.

ALL STEEL PARTS PROVIDED ARE HOT-DIPPED GALVANIZED PER ASTM A123 WITH THE EXCEPTION OF POWDER-COATED AND STAINLESS-STEEL BOLLARDS.

US PATENT 8,297,873; 11,124,934; AND PATENTS PENDING.

		<b>TrafficGuard, Inc.</b> PO Box 201, Geneva IL 60134 www.trafficguard.net (877) 727-7347   sales@trafficguard.net	
TITLE: ASTM F3016 Core-In Protection System S10 4 in. Fixed Post Bollard Cutsheet			
APPROVED BY: <b>MSB</b>		DATE: <b>07/30/2023</b>	REV:
SIZE <b>B</b>	DWG. NO. Cutsheet 5 in. S10 Fixed Post Bollard	SHEET 1 OF 1	SCALE: 1:12
		DO NOT SCALE DRAWING	

REV NO	DATE	BY	COMMENTS

**PROPRIETARY AND CONFIDENTIAL**  
 THE INFORMATION CONTAINED IN THIS DRAWING IS THE SOLE PROPERTY OF TRAFFICGUARD, INC. ANY REPRODUCTION IN PART OR AS A WHOLE WITHOUT THE WRITTEN PERMISSION OF TRAFFICGUARD, INC. IS STRICTLY PROHIBITED.

4

3

2

1