


4

3

2

1

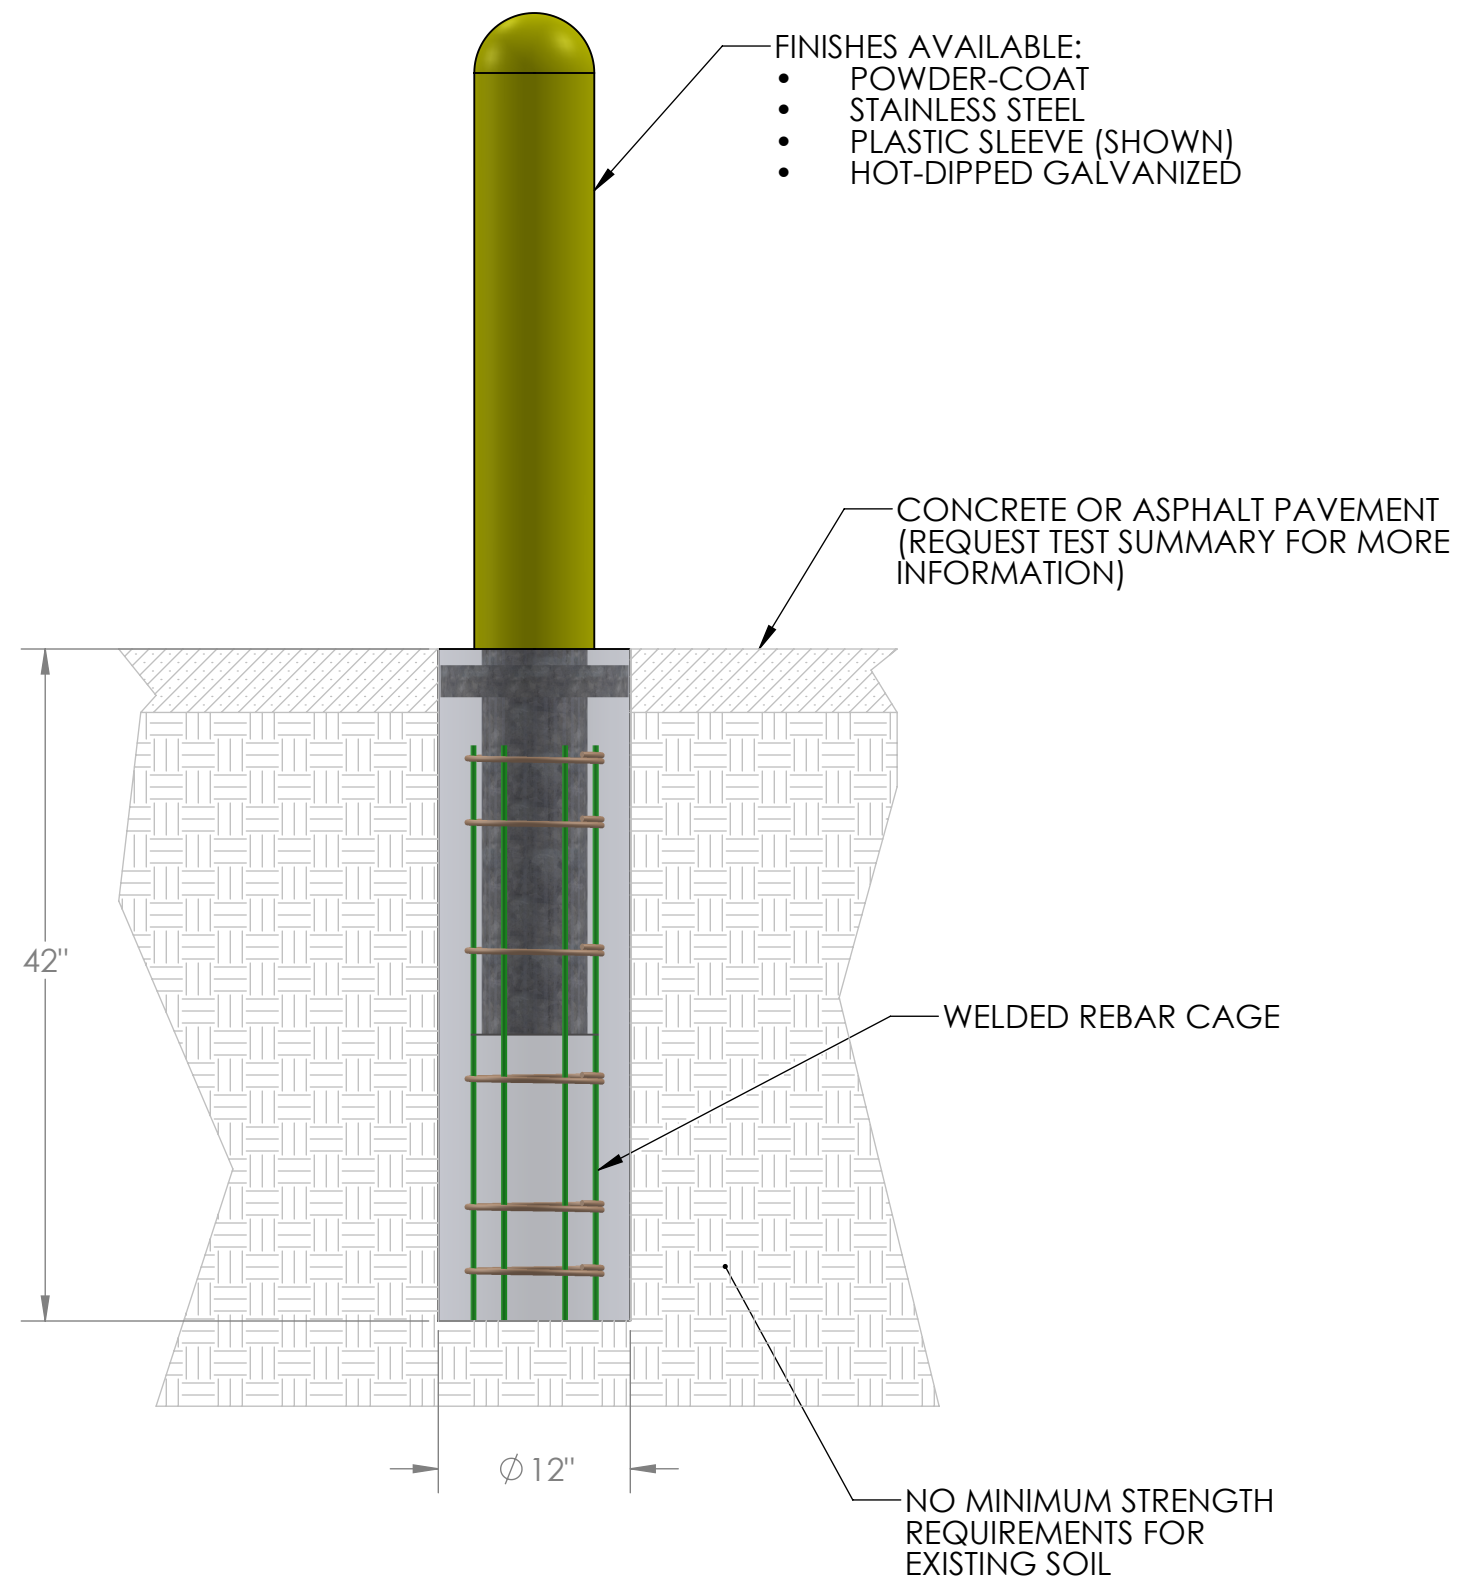


TRAFFICGUARD CORE-IN PROTECTION SYSTEM
 ASTM F3016 S20 - 6 IN. FIXED BOLLARD

ALL MATERIALS AND HARDWARE, WITH THE EXCEPTION OF CONCRETE, REQUIRED FOR INSTALLATION ARE PROVIDED BY TRAFFICGUARD FOR EACH INSTALLATION. WELDED REBAR CAGE PROVIDED MAY BE VISUALLY DIFFERENT FROM THAT SHOWN HERE.

ALL STEEL PARTS PROVIDED ARE HOT-DIPPED GALVANIZED PER ASTM A123 WITH THE EXCEPTION OF POWDER-COATED AND STAINLESS-STEEL BOLLARDS.

US PATENT 8,297,873; 11,124,934; AND PATENTS PENDING.

		TrafficGuard, Inc. PO Box 201, Geneva IL 60134 www.trafficguard.net (877) 727-7347 sales@trafficguard.net	
TITLE: ASTM F3016 Core-In Protection System S20 6 in. Fixed Post Bollard Cutsheet			
APPROVED BY: MSB		DATE: 07/30/2023	REV:
SIZE B	DWG. NO. Cutsheet 6 in. S20 Fixed Bollard	SHEET 1 OF 1	SCALE: 1:12
		DO NOT SCALE DRAWING	

REV NO	DATE	BY	COMMENTS

PROPRIETARY AND CONFIDENTIAL
 THE INFORMATION CONTAINED IN THIS DRAWING IS THE SOLE PROPERTY OF TRAFFICGUARD, INC. ANY REPRODUCTION IN PART OR AS A WHOLE WITHOUT THE WRITTEN PERMISSION OF TRAFFICGUARD, INC. IS STRICTLY PROHIBITED.

4

3

2

1

B

B

A

A